
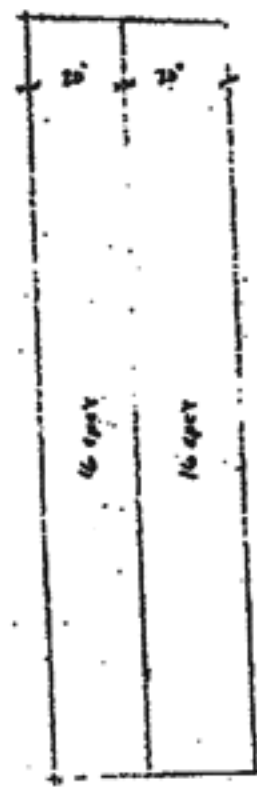
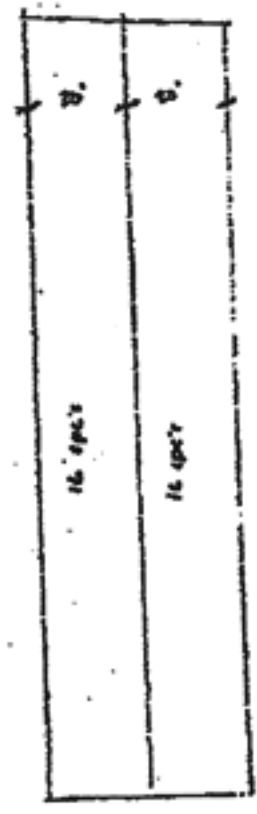


DR.
BLDG.

192.56'

20' spec

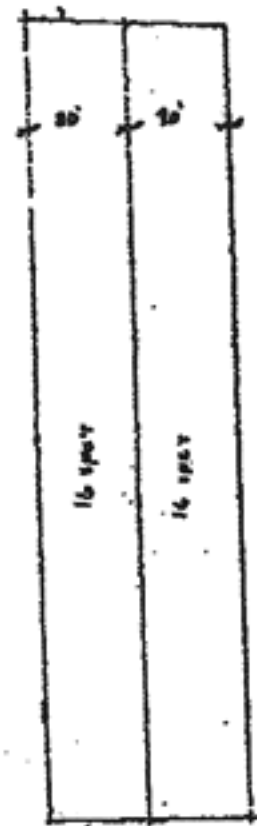

20' spec

149.85'




143.49'

100'



16.72'

205'

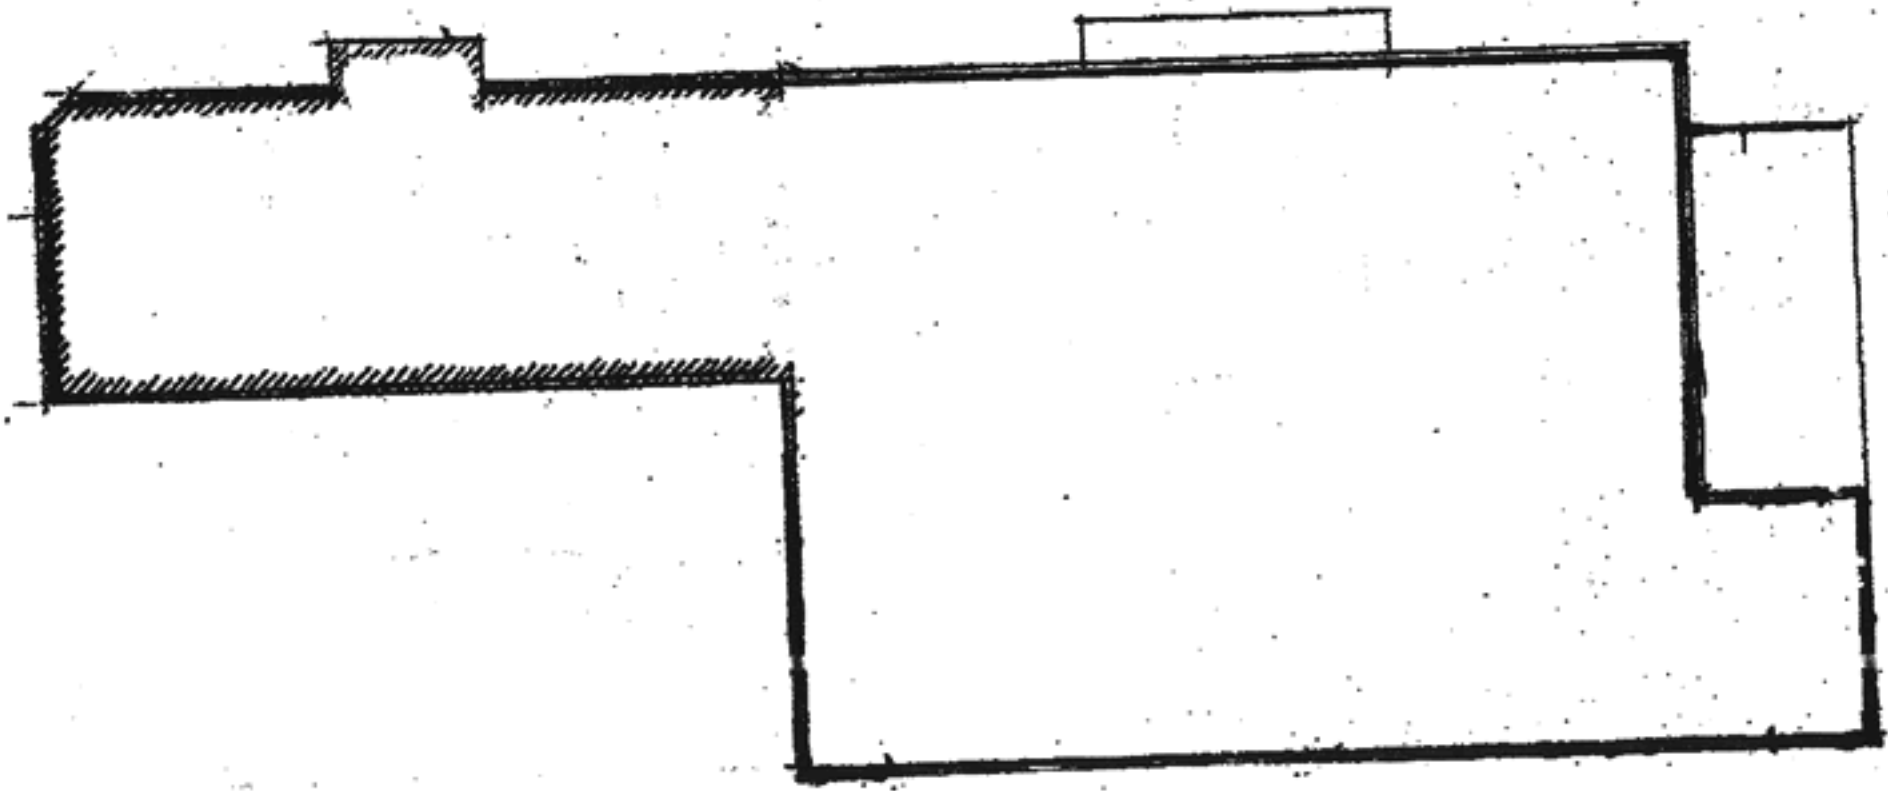

487.35'

WILLIAMS ST.

E. 5th ST

SITE PLAN



LEASE BUILDING		1351 Highway
SCALE 1" = 30'-0"	APPROVED BY:	DRAWN BY: [Signature]
RICHARD P. ADEN		